


**SERIES 10 SYSTEM**

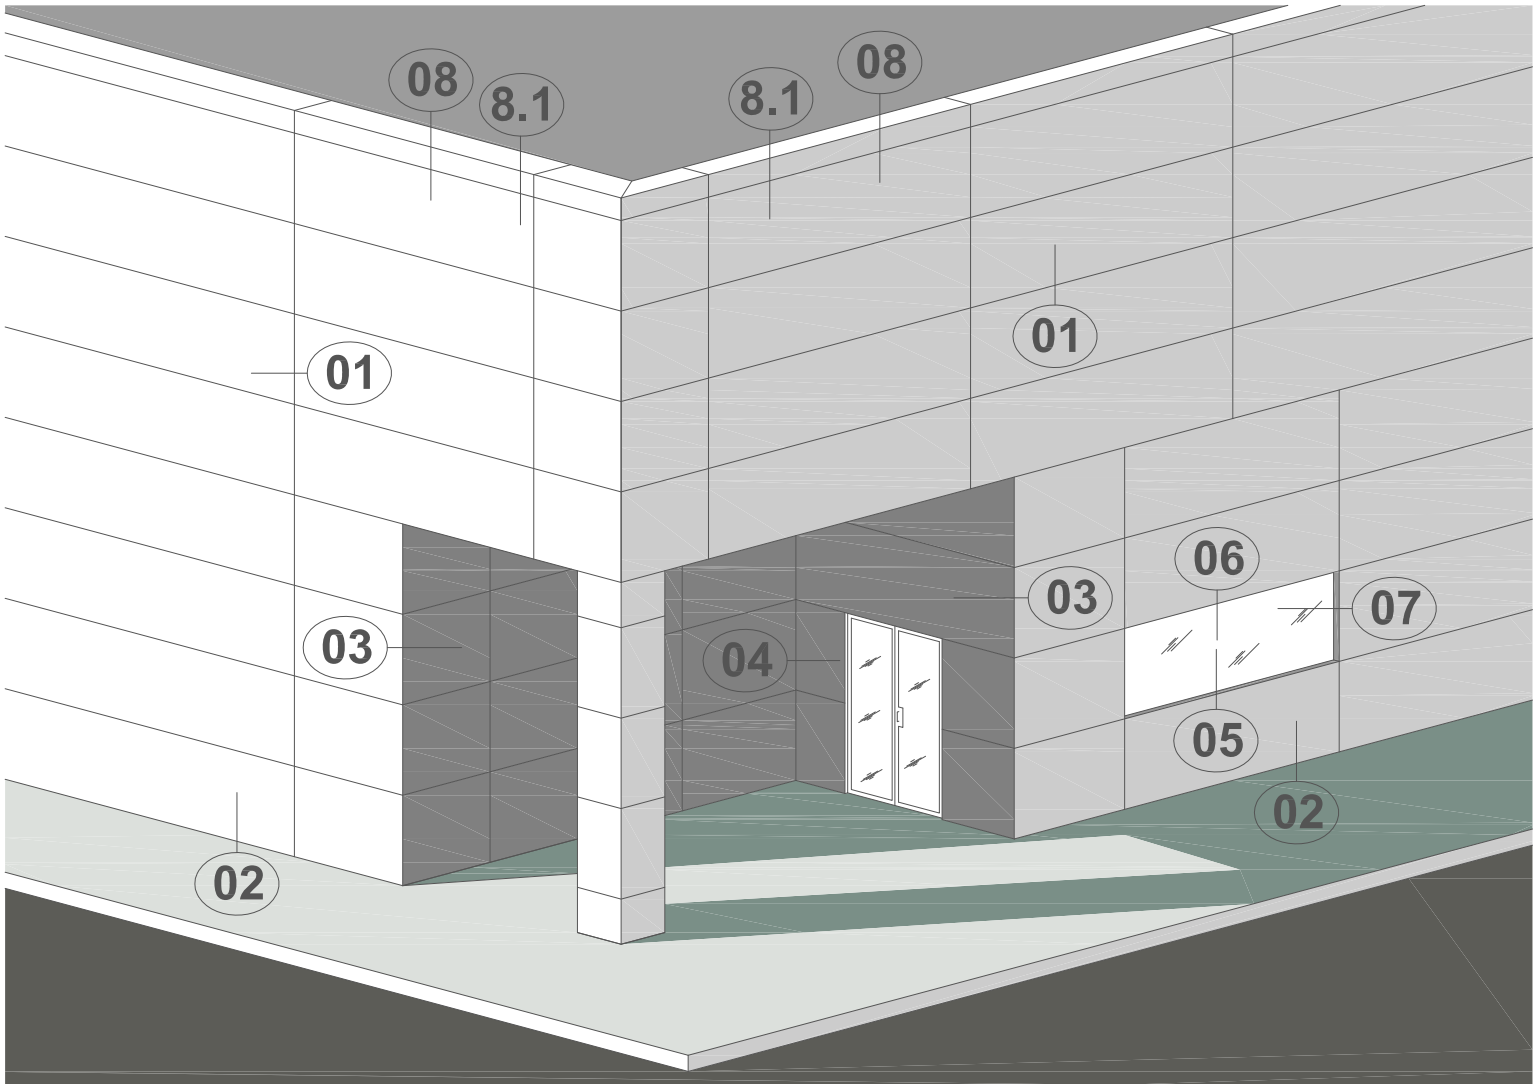


**KEY ELEVATION**

Series 10 Wet Seal  
Aluminum Composite  
Wall Panel System

- ① Typical Panel Joint
- ② Foundation/Curb Detail
- ③ Outside Corner Detail
- ④ Inside Corner Detail
- ⑤ Window Sill Detail
- ⑥ Window/Door Head
- ⑦ Window/Door Jamb
- ⑧ Standard Parapet Detail
- 8.1 Alternate Parapet Detail

AIR/MOISTURE MEMBRANE  
 NOT BY ALUSYSTEMS  
 TO CARRY OVER  
 TOP OF PARAPET CONST.

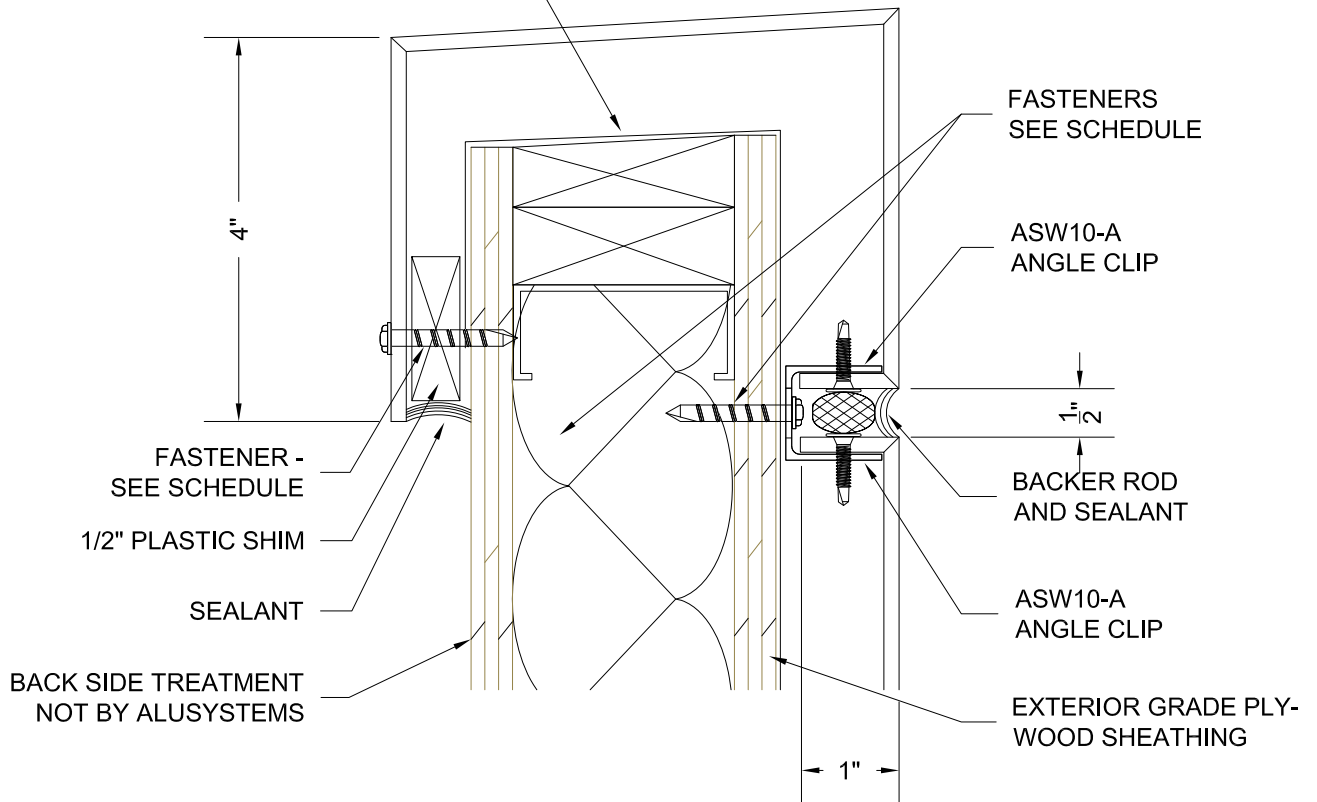

DATE:  
 10/31/2012

TITLE:  
 SYSTEM 10 WET SEAL - ALTERNATE PARAPET DETAIL

DWG. NO.  
 S10-08.1

SCALE:  
 HALF SCALE

ALUSYSTEMS