


**SERIES 10 SYSTEM**

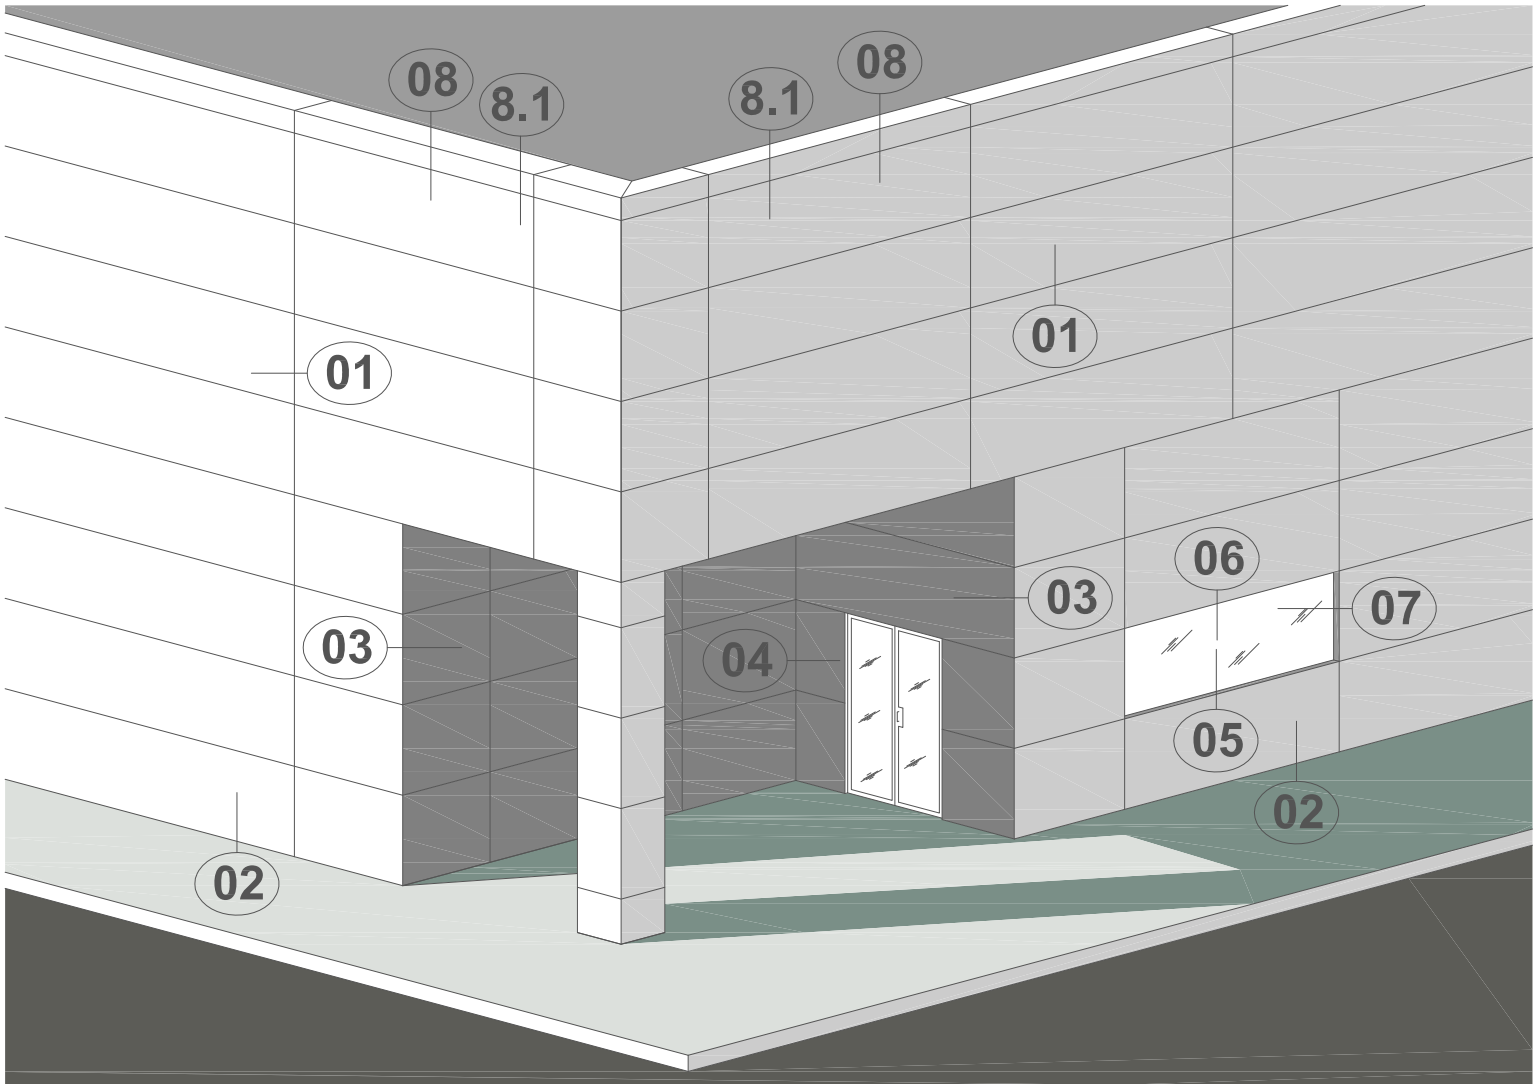


**KEY ELEVATION**

Series 10 Wet Seal  
Aluminum Composite  
Wall Panel System

- ① Typical Panel Joint
- ② Foundation/Curb Detail
- ③ Outside Corner Detail
- ④ Inside Corner Detail
- ⑤ Window Sill Detail
- ⑥ Window/Door Head
- ⑦ Window/Door Jamb
- ⑧ Standard Parapet Detail
- 8.1 Alternate Parapet Detail

WINDOW OR DOOR  
CONFIGURATION SHOWN  
IS FOR ILLUSTRATION  
PURPOSES ONLY.

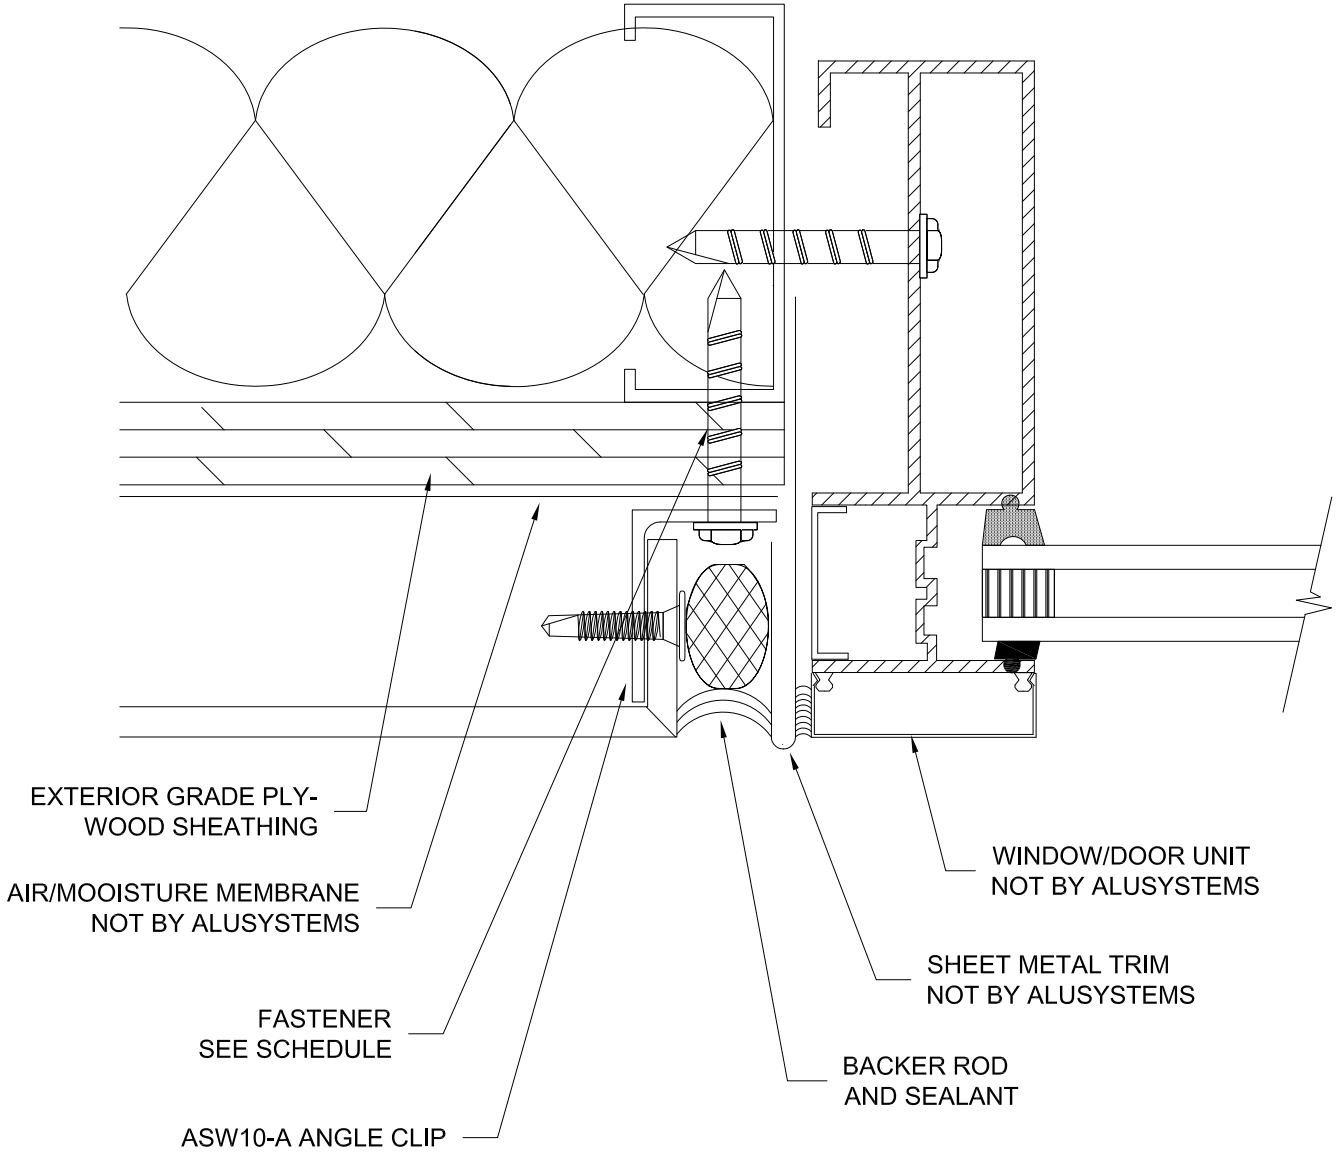

DATE:  
10/31/2012

TITLE:  
SYSTEM 10 WET SEAL - WINDOW/DOOR JAMB DETAIL

DWG. NO.  
S10-07

SCALE:  
FULL SCALE

**A L U S Y S T E M S**