



SERIES 30 SYSTEM

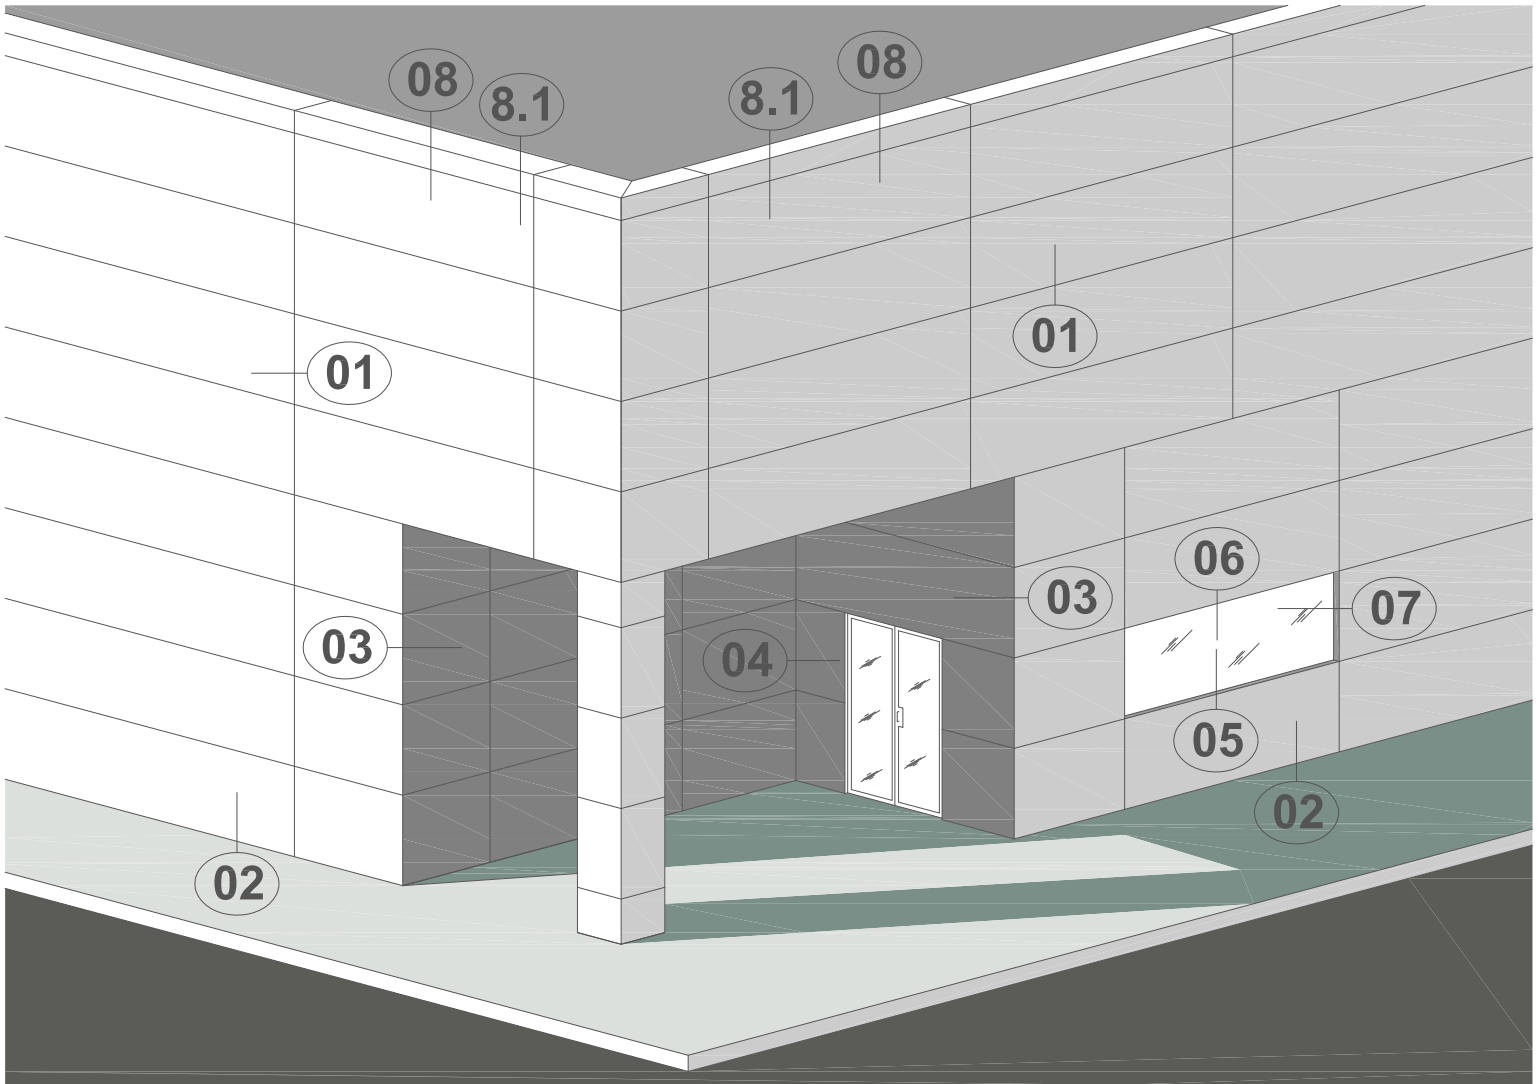

KEY ELEVATION

Series 30 Wet Seal
Aluminum Composite
Wall Panel System

- ① Typical Panel Joint
- ② Foundation/Curb Detail
- ③ Outside Corner Detail
- ④ Inside Corner Detail
- ⑤ Window Sill Detail
- ⑥ Window/Door Head
- ⑦ Window/Door Jamb
- ⑧ Standard Parapet Detail
- 8.1 Alternate Parapet Detail

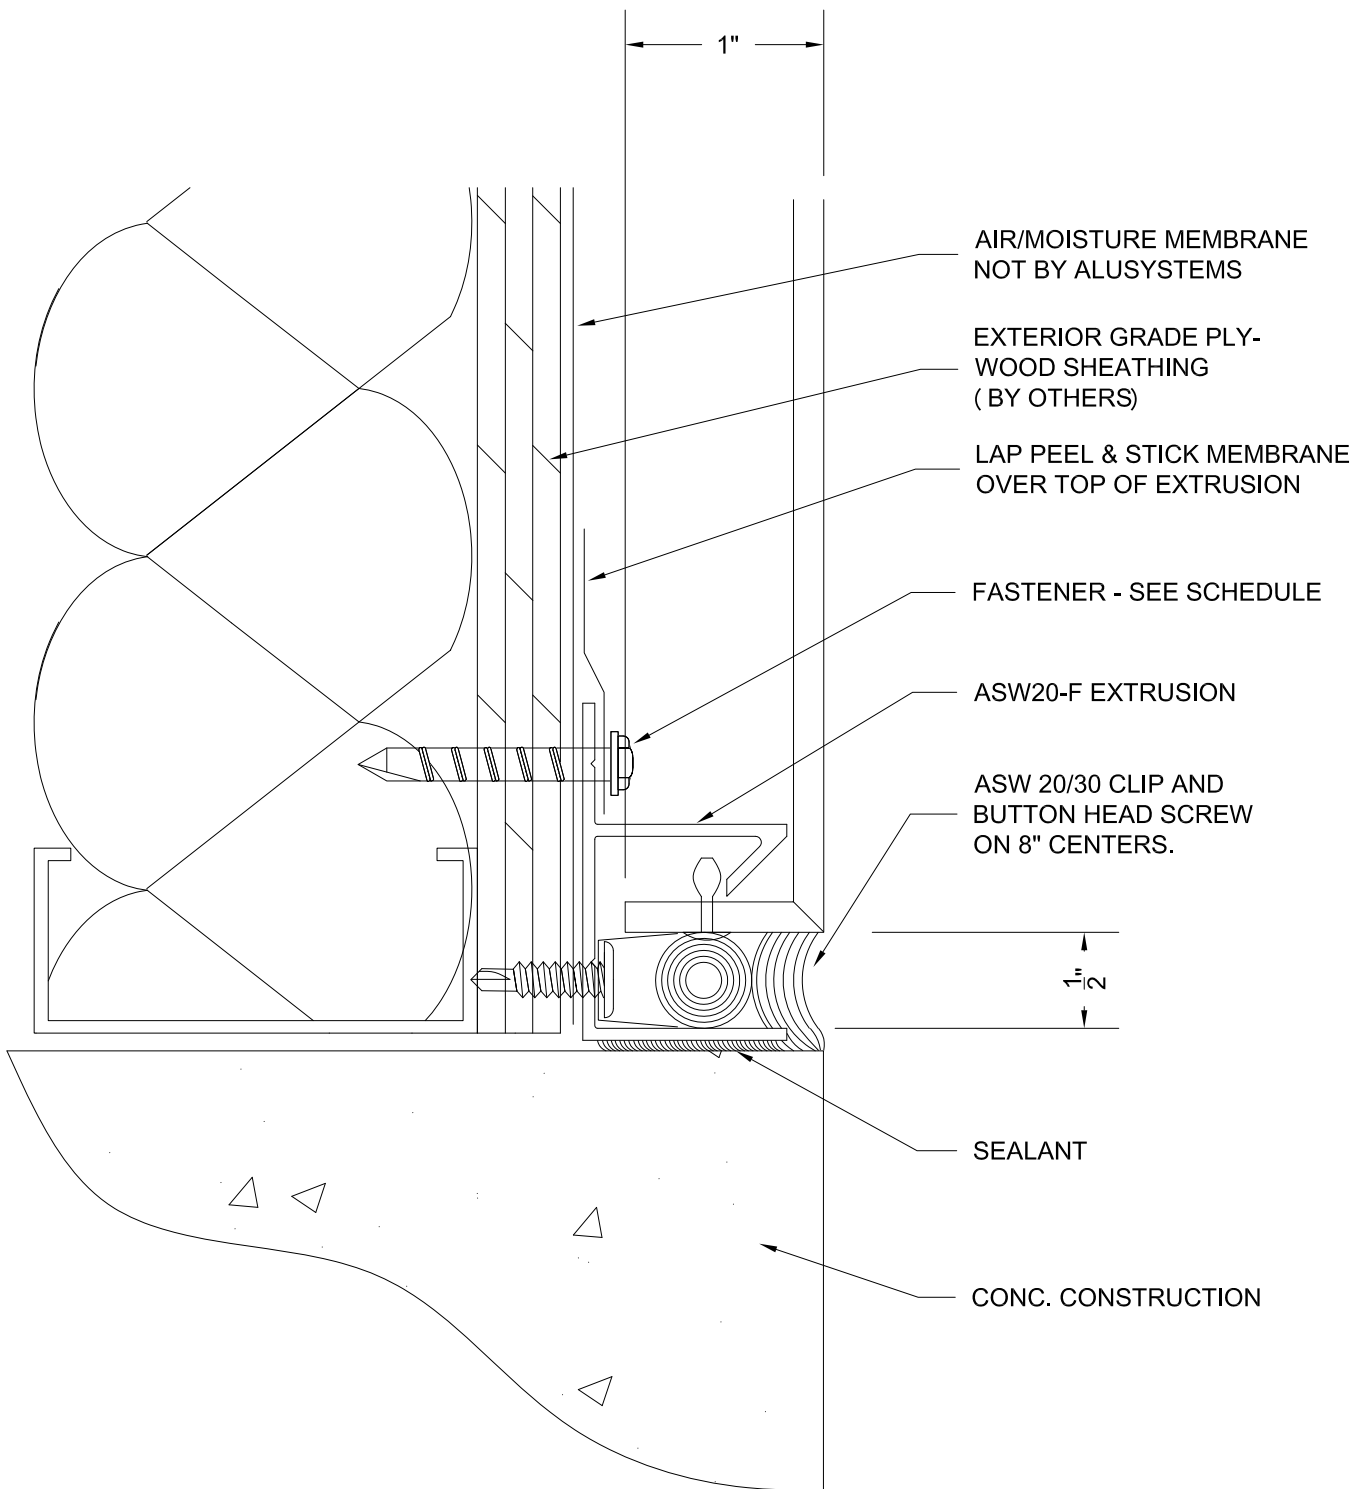

AIR/MOISTURE MEMBRANE
NOT BY ALUSYSTEMS

EXTERIOR GRADE PLY-
WOOD SHEATHING
(BY OTHERS)

LAP PEEL & STICK MEMBRANE
OVER TOP OF EXTRUSION

FASTENER - SEE SCHEDULE

ASW20-F EXTRUSION

ASW 20/30 CLIP AND
BUTTON HEAD SCREW
ON 8" CENTERS.

SEALANT

CONC. CONSTRUCTION

DATE:
07/11/2013
DWG. NO.
S30-02

TITLE:
SYSTEM 30 WET SEAL - FOUNDATION/CURB DETAIL
SCALE:
FULL SCALE

