



SERIES 30 SYSTEM

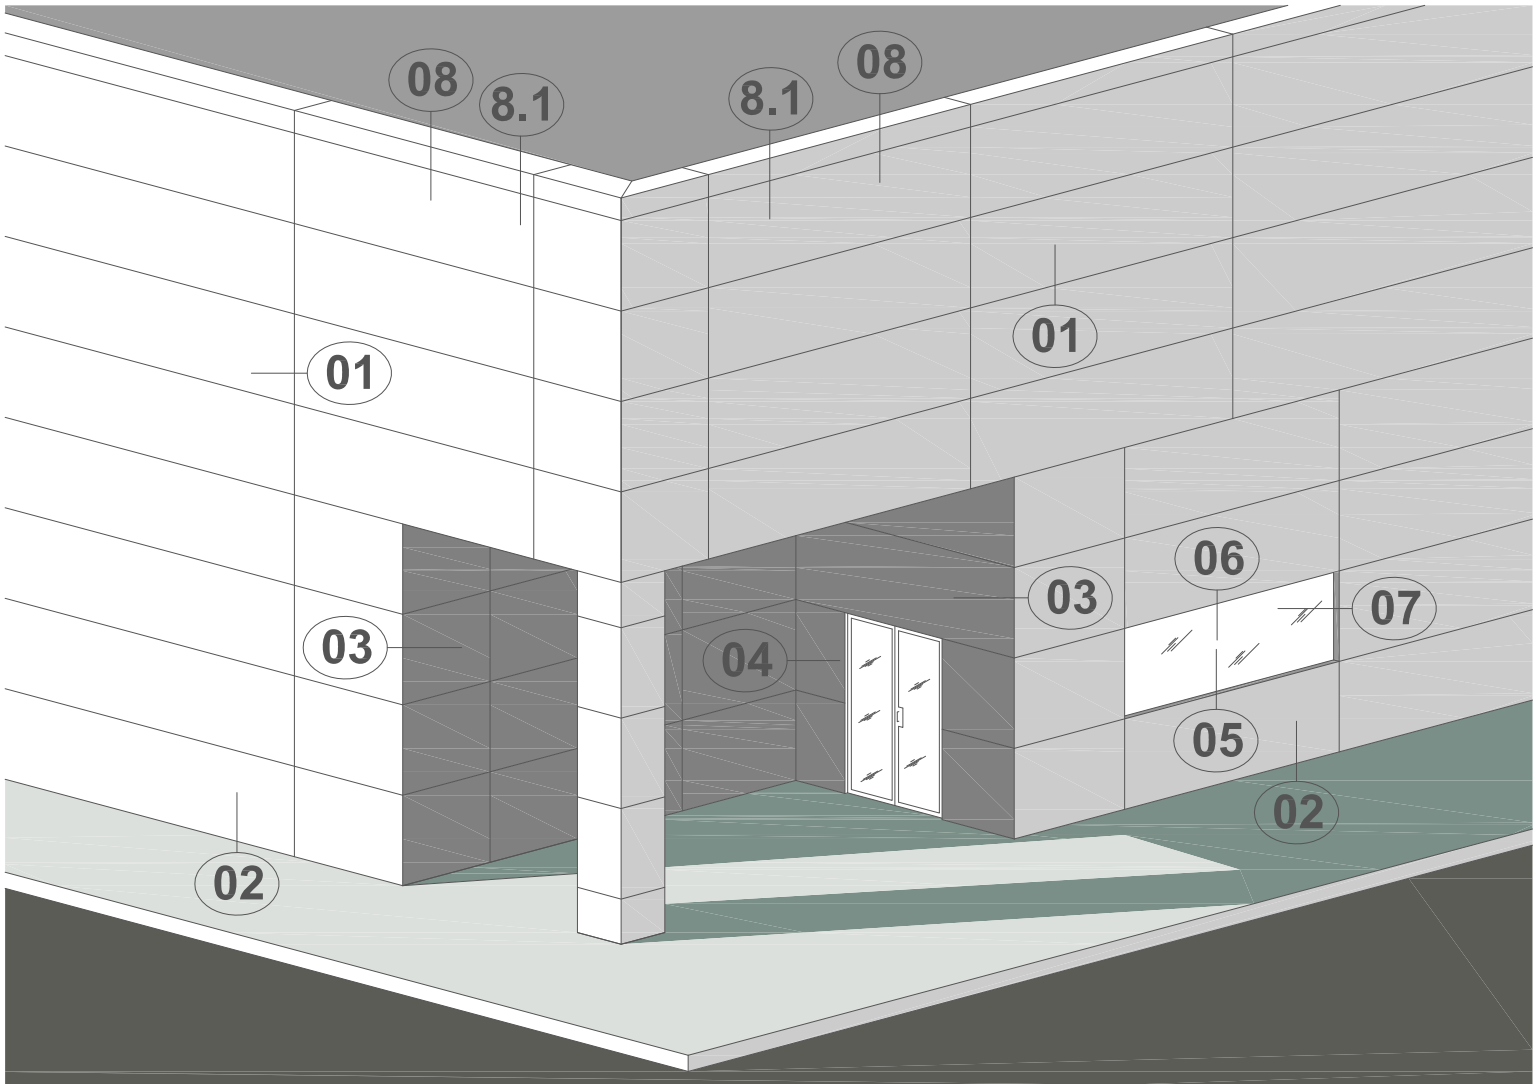

KEY ELEVATION

Series 30 Wet Seal  
Aluminum Composite  
Wall Panel System

- ① Typical Panel Joint
- ② Foundation/Curb Detail
- ③ Outside Corner Detail
- ④ Inside Corner Detail
- ⑤ Window Sill Detail
- ⑥ Window/Door Head
- ⑦ Window/Door Jamb
- ⑧ Standard Parapet Detail
- 8.1 Alternate Parapet Detail

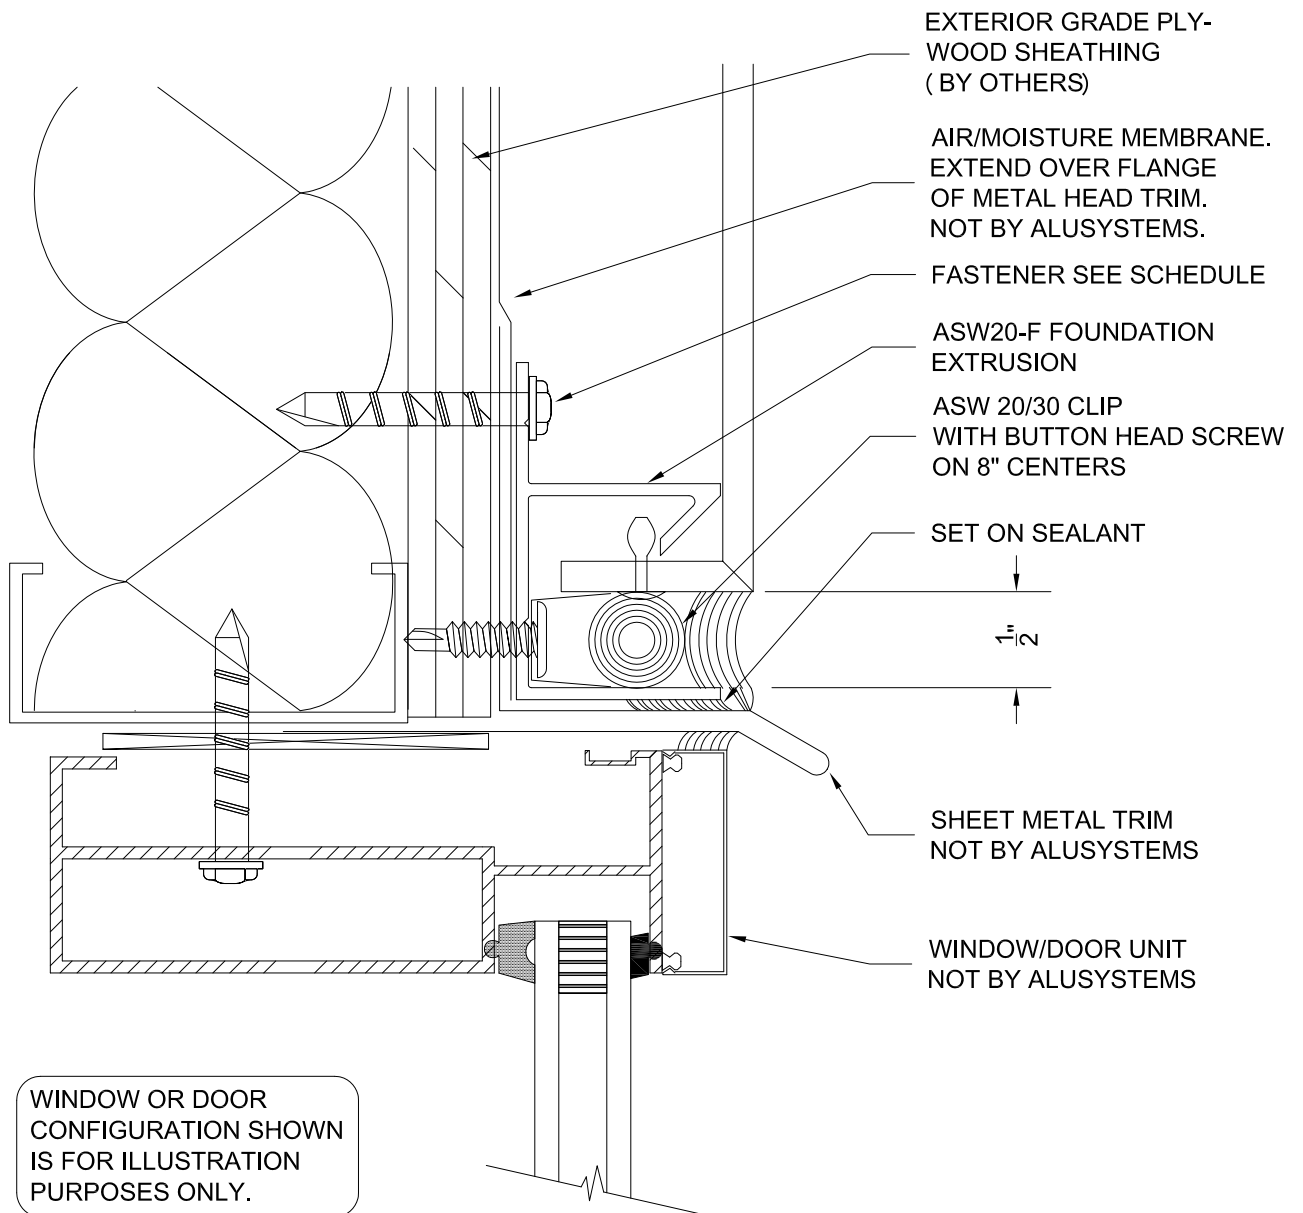

DATE:  
07/11/2013

TITLE:  
SYSTEM 30 WET SEAL - WINDOW/DOOR HEAD DETAIL

DWG. NO.  
S30-06

SCALE:  
FULL SCALE

ALUSYSTEMS