


SERIES 40 SYSTEM

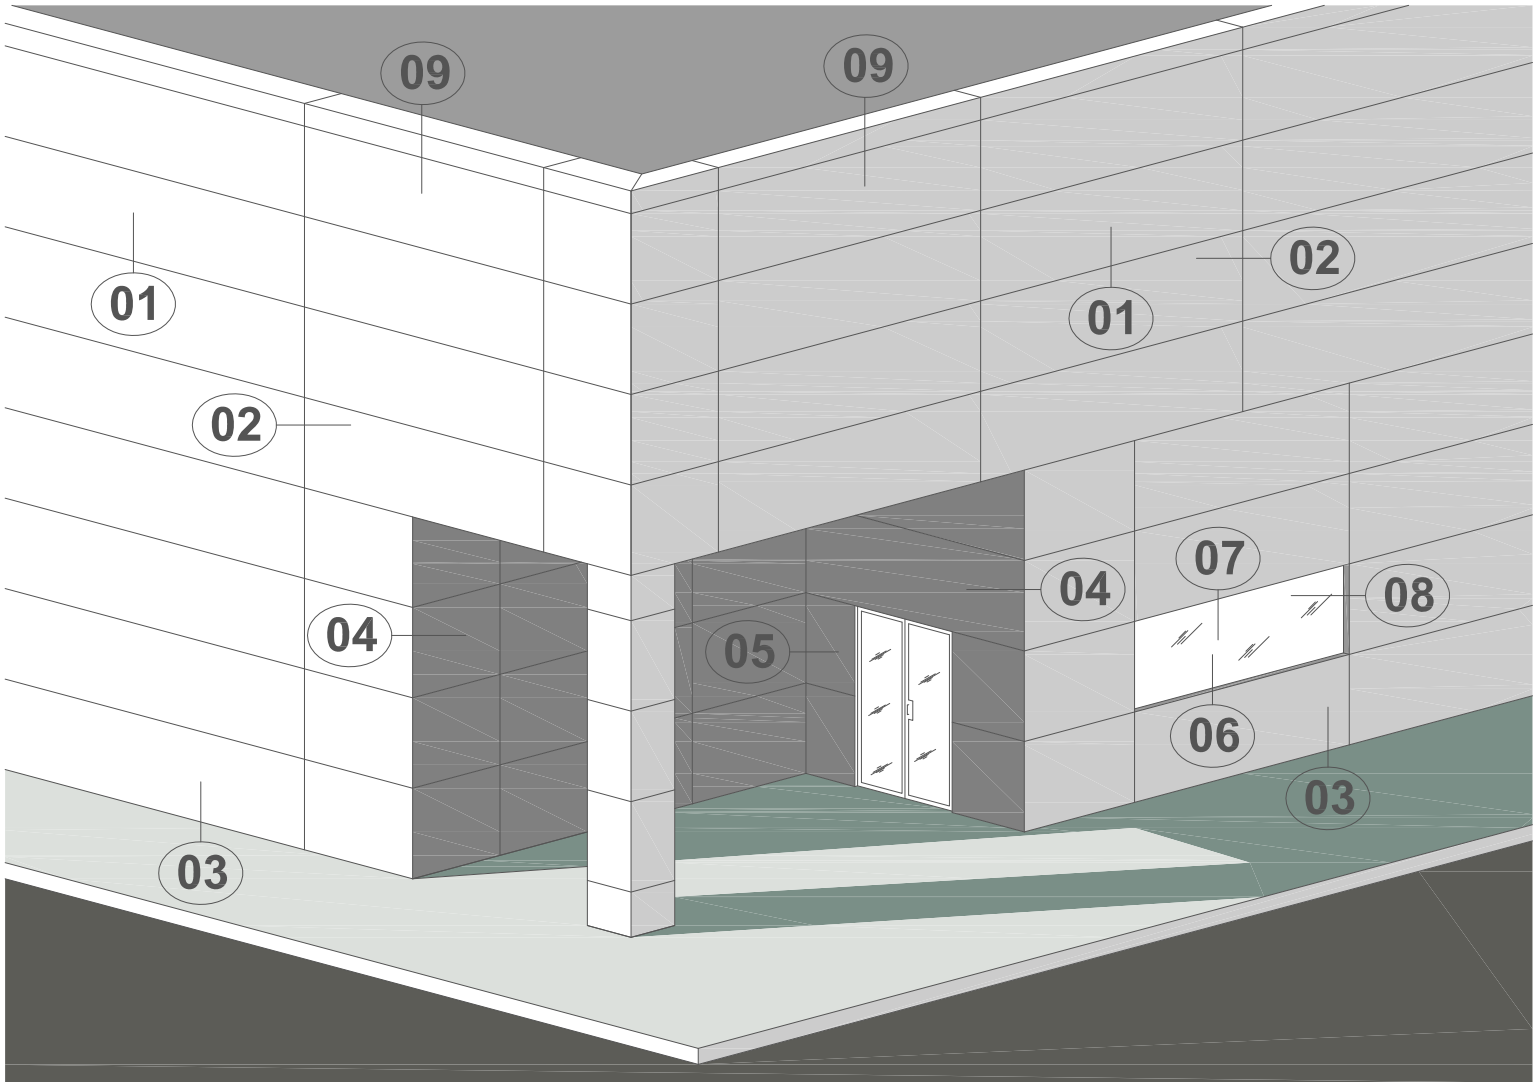


KEY ELEVATION

Series 40 Rain Screen
Aluminum Composite
Wall Panel System

- ① Horizontal Panel Joint
- ② Vertical Panel Joint
- ③ Foundation/Curb Detail
- ④ Outside Corner Detail
- ⑤ Inside Corner Detail
- ⑥ Window/Door Sill
- ⑦ Window/Door head
- ⑧ Window/Door Jamb
- ⑨ Standard Parapet Detail

AIR/MOISTURE MEMBRANE
NOT BY ALUSYSTEMS
TO CARRY OVER
TOP OF PARAPET CONST.

WEEP BAFFLE
WITH WEEP HOLE

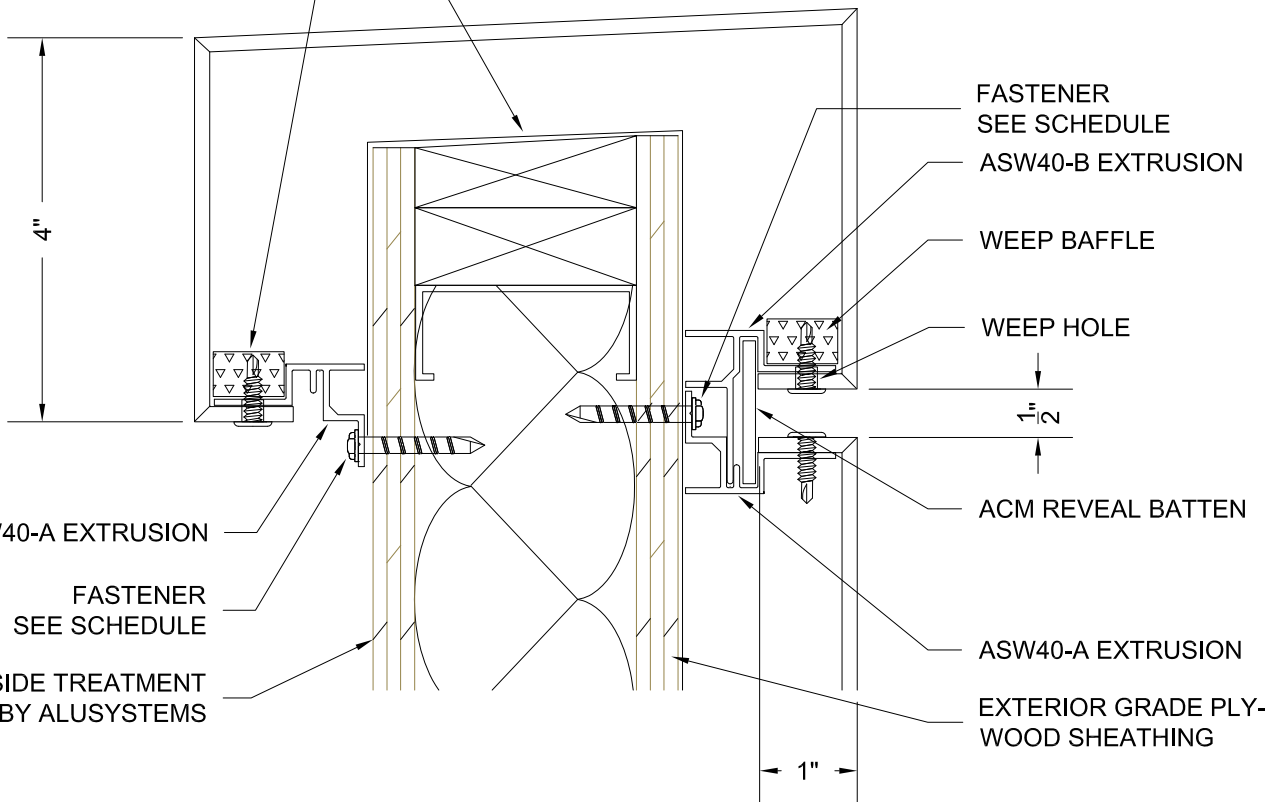

FASTENER
SEE SCHEDULE
ASW40-B EXTRUSION

WEEP BAFFLE

WEEP HOLE

1/2"

ACM REVEAL BATTEN

ASW40-A EXTRUSION

FASTENER
SEE SCHEDULE

BACK SIDE TREATMENT
NOT BY ALUSYSTEMS

ASW40-A EXTRUSION

EXTERIOR GRADE PLY-
WOOD SHEATHING

1"

DATE:
10/31/2012

TITLE:
SYSTEM 40 RAIN SCREEN - STANDARD PARAPET DETAIL

DWG. NO.
S40-09

SCALE:
HALF SCALE

ALUSYSTEMS